


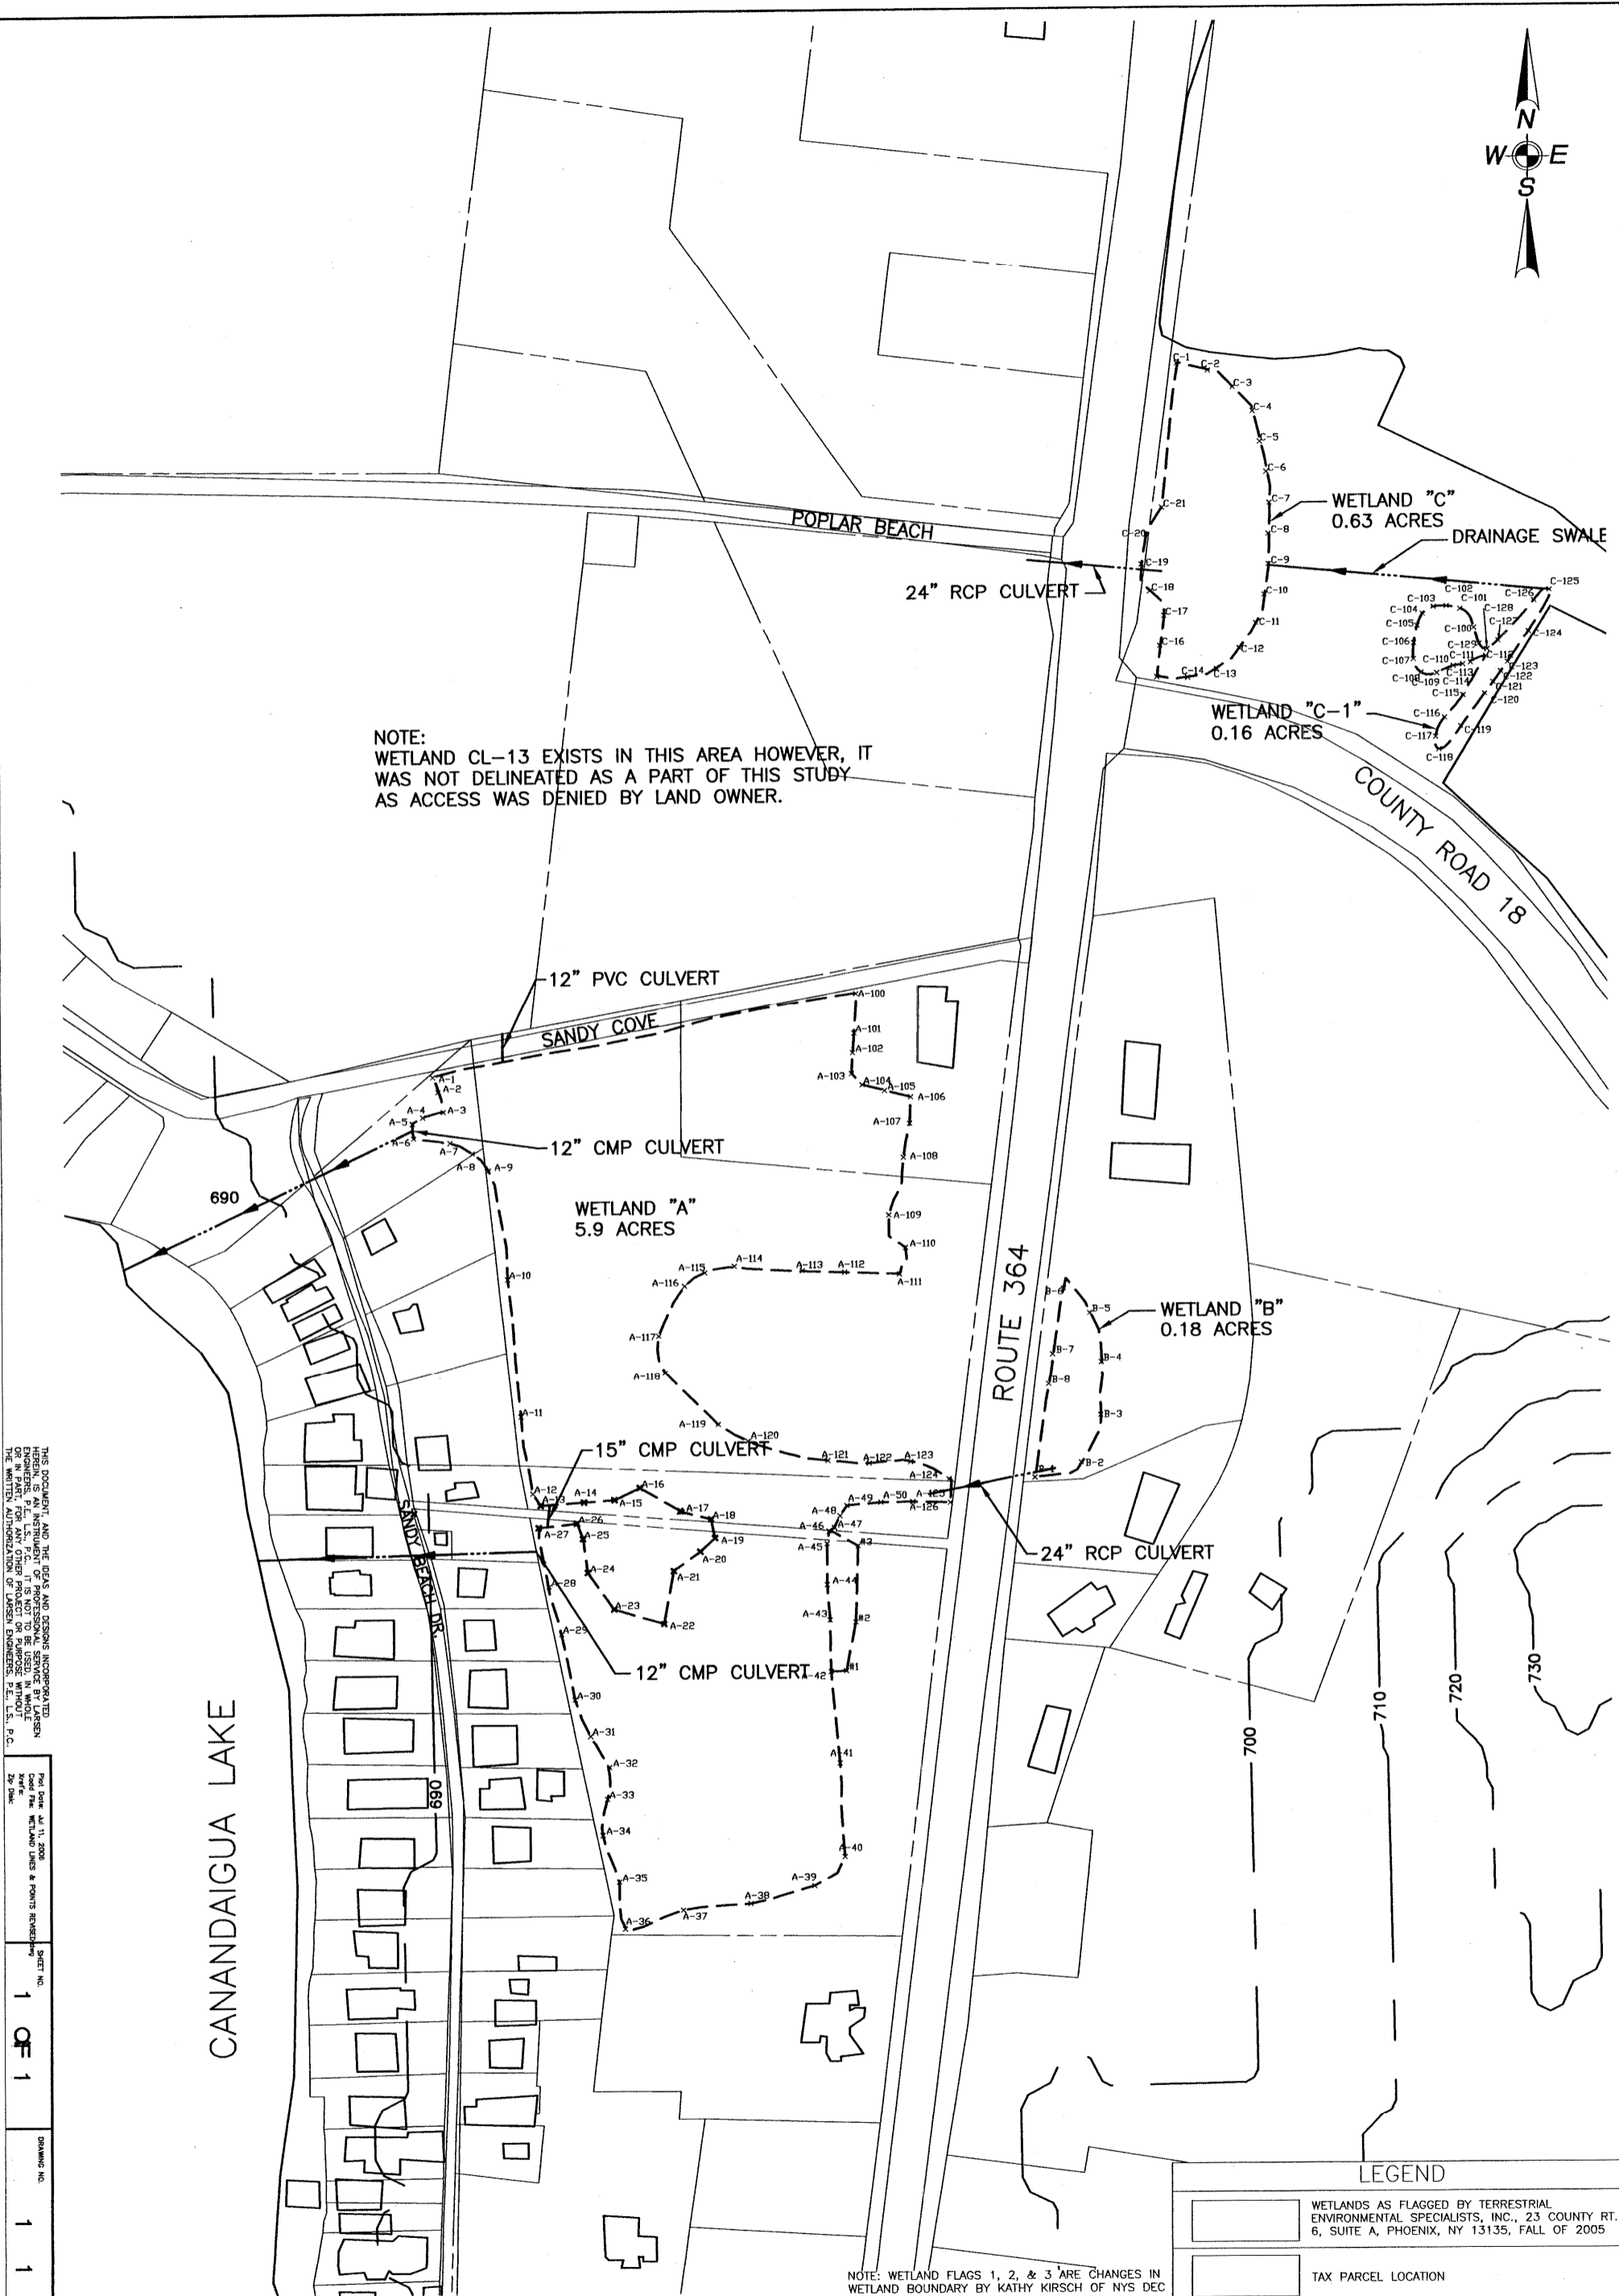

NOTE:
 WETLAND CL-13 EXISTS IN THIS AREA HOWEVER, IT
 WAS NOT DELINEATED AS A PART OF THIS STUDY
 AS ACCESS WAS DENIED BY LAND OWNER.



CANANDAIGUA LAKE

LEGEND

	WETLANDS AS FLAGGED BY TERRESTRIAL ENVIRONMENTAL SPECIALISTS, INC., 23 COUNTY RT. 6, SUITE A, PHOENIX, NY 13135, FALL OF 2005
	TAX PARCEL LOCATION

NOTE: WETLAND FLAGS 1, 2, & 3 ARE CHANGES IN WETLAND BOUNDARY BY KATHY KIRSCH OF NYS DEC

THIS DOCUMENT, AND THE IDEAS AND DESIGNS INCORPORATED THEREIN, IS AN INSTRUMENT OF PROFESSIONAL SERVICE BY LARSEN ENGINEERS, P.C. FOR THE PROJECT AND FOR NO OTHER PROJECT OR PURPOSE WITHOUT THE WRITTEN AUTHORIZATION OF LARSEN ENGINEERS, P.C., U.S.A., P.C.

Project: Jul 11, 2006
 42-3-5863

PROJECT: **FINGER LAKES COMMUNITY COLLEGE DRAINAGE STUDY**
 TOWN OF CANANDAIGUA, COUNTY OF ONTARIO, STATE OF NEW YORK

TITLE: **TES WETLAND DELINEATION MAP**
TES WETLAND DELINEATION MAP

LARSEN ENGINEERS
 700 WEST METRO PARK, ROCHESTER, NEW YORK 14623-2678
 (585)272-7310 FAX (585)272-0159
 www.larsen-engineers.com

PROJECT ENGINEER S.G.V.	FIRM PRINCIPAL
DRAFTED BY: A.J.M.	
CHECKED BY: S.G.V. A.J.M.	PROJECT MANAGER
SCALE: 1" = 75' S.G.V.	
DATE: DEC. 16, 2005	

NO.	REVISIONS	BY	DATE
1	N.Y.S.D.E.C. & A.C.O.E. COMMENTS	RSB	05-03-2006
2	PER A.C.O.E. REQUEST TO SHOW DRAINAGE TO LAKE	MDN	07-08-2006
3	PER TES & A.C.O.E. COMMENTS	MDN	07-11-2006

FOR INFORMATION, REGISTERED PROFESSIONAL ENGINEER
 PROJECT SUBDIVISION 2 OF THE NEW YORK STATE EDUCATION LAW